


ABSOLUTE MAXIMUM LENGTH: 14.000m

STANDARD HOLES: 18mm ON GAUGE LINES ○

Please indicate if other hole sizes are required

PLEASE NOTE: All intermediate support holes are 18mm only

| | |
|-------------------|------------------|
| SECTION REFERENCE | TOP FLANGE ANGLE |
| | |

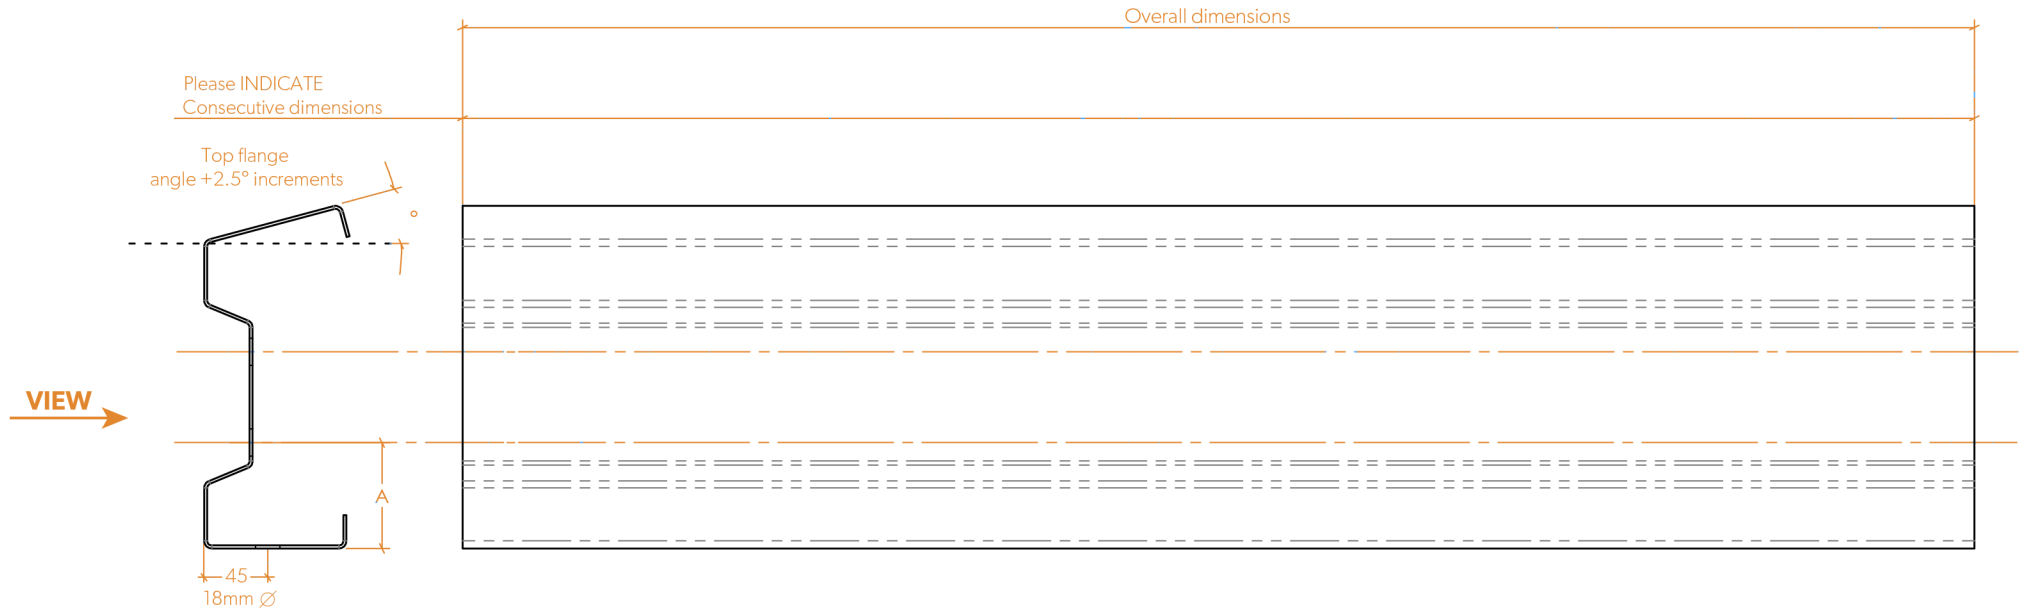

| SECTION DEPTH | A | GAUGE LINES |
|---------------|----|-------------|
| 200 | 70 | 60 |
| 250 | 70 | 110 |
| 280 | 70 | 140 |

MARK: _____ No. REQ'D _____ AS DRAWN

MARK: _____ No. REQ'D _____ OPP. HAND

ALL SECTIONS ARE MANUFACTURED FROM S450GD
Z275 PRE HOT DIPPED GALVANISED STEEL



Accord Steel Cladding Ltd
Unit 33 Dawley Trading Estate
Stallings Lane
Kingswinford
DY6 7AP

| ISSUE DETAILS | | | |
|---------------|--------------|--------|------------|
| Rev: | Description: | Drawn: | Date: |
| A | First copy | AB | 28/02/2017 |

| | | |
|--|--------------------------|-----------|
| Title: Recessed Faced Eaves Beam | | |
| Scale: NOT TO SCALE | Drawing No: RE-01-001 | Rev: 0 |